


FLOOR PLAN - SCALE 1:100 - PAPER SIZE A4

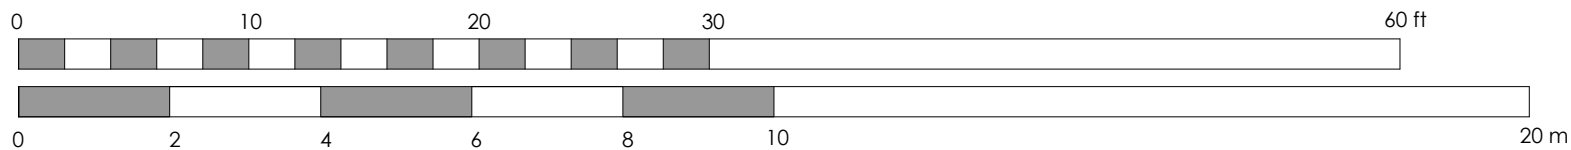

|  |           |             |
|--|-----------|-------------|
| <small>All dimensions to be checked on site. Any discrepancies are to be reported to the architect. This drawing shall not be scaled to ascertain any dimensions.<br/>Work to figured dimensions only.<br/>This drawing shall not be reproduced without express permission from Baltic Creative.</small> |           |             |
| Scale 1:100  |           |             |
| Revision:  | Drawn:    | Sheet size: |
| A  | JULY 2017 | A4          |