


FLOOR PLAN - **SCALE 1:100** - PAPER SIZE A4

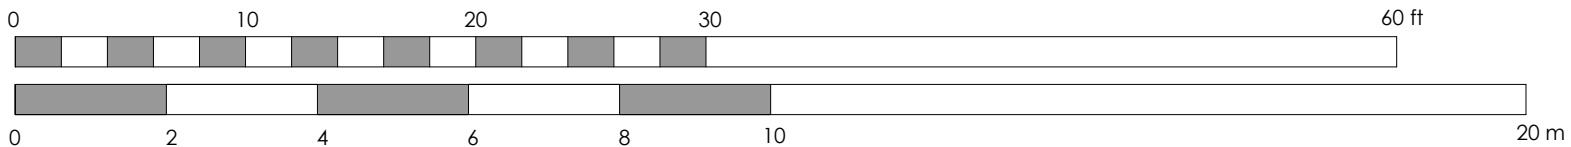

<small>All dimensions to be checked on site. Any discrepancies are to be reported to the architect. This drawing shall not be scaled to ascertain any dimensions. Work to figured dimensions only. This drawing shall not be reproduced without express permission from Baltic Creative.</small>		
<b>Scale 1:100</b>		
Revision:	Drawn:	Sheet size:
<b>A</b>	<b>JULY 2017</b>	<b>A4</b>